



H. van de Riet Bouwstaal B.V.

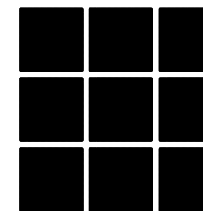

Aanhechtingsomstandigheden

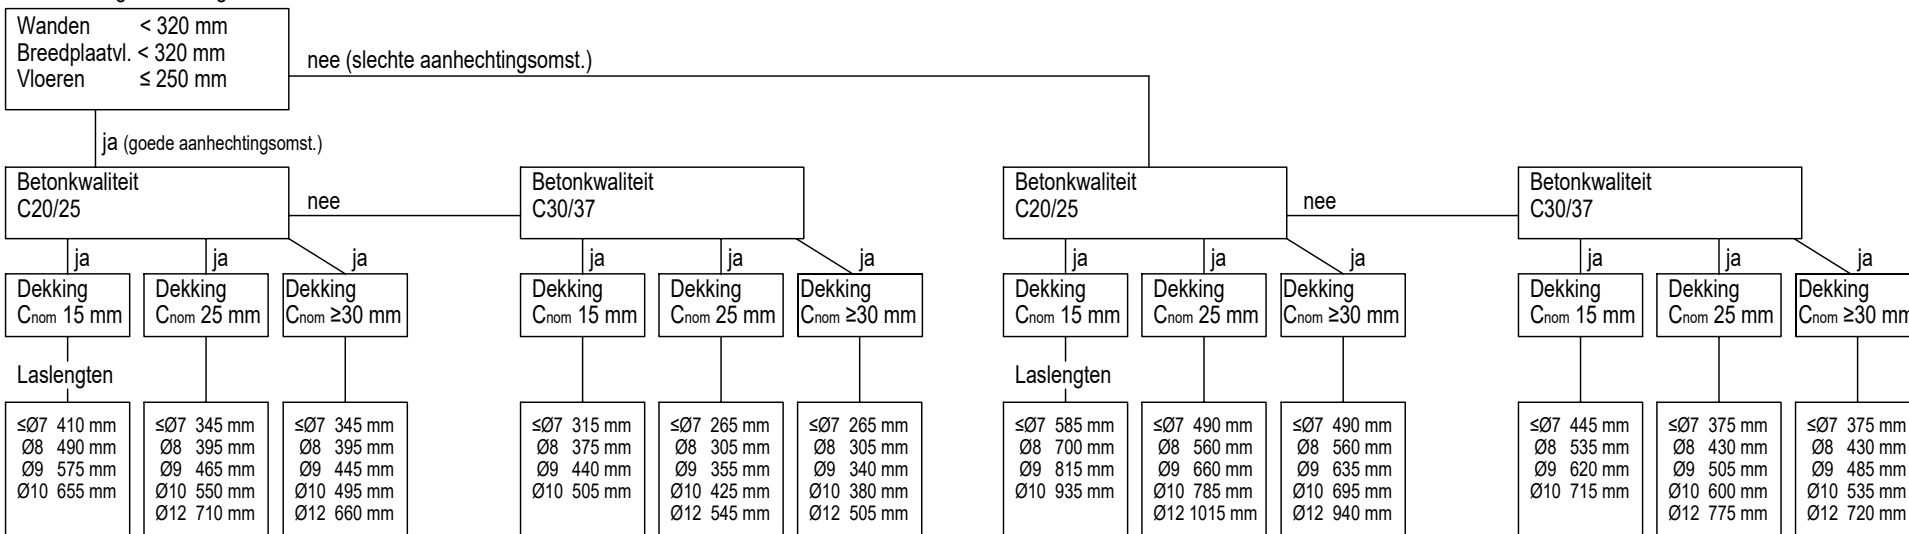

Toepasbare beschikbare netten

| | | | | | |
|------------|------------|------------|------------|------------|------------|
| BEC-netten | BEC-netten | BEC-netten | BEC-netten | BEC-netten | BEC-netten |
| D-netten | FS-netten | FS-netten | FS-netten | FS-netten | FS-netten |
| | D-netten | D-netten | D-netten | D-netten | D-netten |
| | B335A | B335A | B335A | B335A | B335A |
| | BS335A | BS335A | BS335A | BS335A | BS335A |
| | B503A | B503A | B503A | B503A | B503A |

Toepasbare beschikbare netten

| | | | | | |
|----------|----------|----------|----------|----------|------------------|
| D-netten | D-netten | D-netten | D-netten | D-netten | D-netten |
| | | | BEC335A | BEC335A | BEC335A |
| | | | BEC503A | BEC503A | BEC503A |
| | | | BEC424A | BEC424A | BEC424A |
| | | | BEC524A | BEC524A | BEC524A |
| | | | FS188 | FS188 | FS188 |
| | | | FS257 | FS257 | FS257 |
| | | | FS335* | FS335* | FS335* |
| | | | | | FS335* |
| | | | | | * OVERLAP 430MM! |

Laslengtwijzer

Kijk op www.bouwstaal.nl voor alle informatie over de Eurocode 2